

CITY OF MILTON PUBLIC WORKS DEPARTMENT

PLAN AND PROFILE OF PROPOSED

HOPEWELL ROAD AT THOMPSON ROAD ROUNDABOUT



PROJECT NO: MIL-006



LOCATION SKETCH

DESIGN DATA (HOPEWELL RD):
 TRAFFIC A.D.T.: 15,470 (2021)
 TRAFFIC A.D.T.: 20,720 (2041)
 TRAFFIC D.H.V.: 2,072 (2041)
 DIRECTIONAL DIST: 60%
 % TRUCKS: 2%
 24 HR. TRUCKS %: 3%
 SPEED DESIGN: 45 MPH (HOPEWELL RD)
 45 MPH (THOMPSON RD)



FUNCTIONAL CLASS: MINOR ARTERIAL (HOPEWELL RD)
 LOCAL ROAD (THOMPSON RD)

THIS PROJECT IS 100% IN
 FULTON COUNTY AND IS
 100% IN CONG. DIST. NO. 6.


THIS PROJECT HAS BEEN PREPARED
 USING THE HORIZONTAL GEORGIA
 COORDINATE SYSTEM OF 1984 (NAD
 1983/94 WEST ZONE, AND THE NORTH
 AMERICAN VERTICAL DATUM (NAVD)
 OF 1988.

NOTE :
 ALL REFERENCES IN THIS DOCUMENT, WHICH INCLUDES ALL PAPERS, WRITINGS,
 DOCUMENTS, DRAWINGS, OR PHOTOGRAPHS USED, OR TO BE USED IN CONNECTION
 WITH THIS DOCUMENT, TO "STATE HIGHWAY DEPARTMENT OF GEORGIA," "STATE
 HIGHWAY DEPARTMENT," "GEORGIA STATE HIGHWAY DEPARTMENT," "HIGHWAY
 DEPARTMENT," OR "DEPARTMENT" WHEN THE CONTEXT THEREOF MEANS THE
 STATE HIGHWAY DEPARTMENT OF GEORGIA, AND SHALL BE DEEMED TO MEAN
 THE DEPARTMENT OF TRANSPORTATION.

THE DATA, TOGETHER WITH ALL OTHER INFORMATION SHOWN ON THESE PLANS OR IN ANYWAY
 INDICATED THEREBY, WHETHER BY DRAWINGS OR NOTES, OR IN ANY OTHER MANNER, ARE BASED UPON
 FIELD INVESTIGATIONS AND ARE BELIEVED TO BE INDICATIVE OF ACTUAL CONDITIONS. HOWEVER, THE
 SAME ARE SHOWN AS INFORMATION ONLY, ARE NOT GUARANTEED, AND DO NOT BIND THE DEPARTMENT
 OF TRANSPORTATION IN ANY WAY. THE ATTENTION OF BIDDER IS SPECIFICALLY DIRECTED TO
 SUBSECTIONS 102.04, 102.05, AND 104.03 OF THE SPECIFICATIONS.

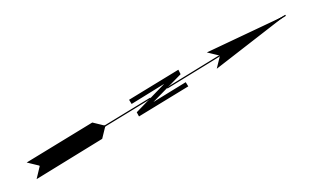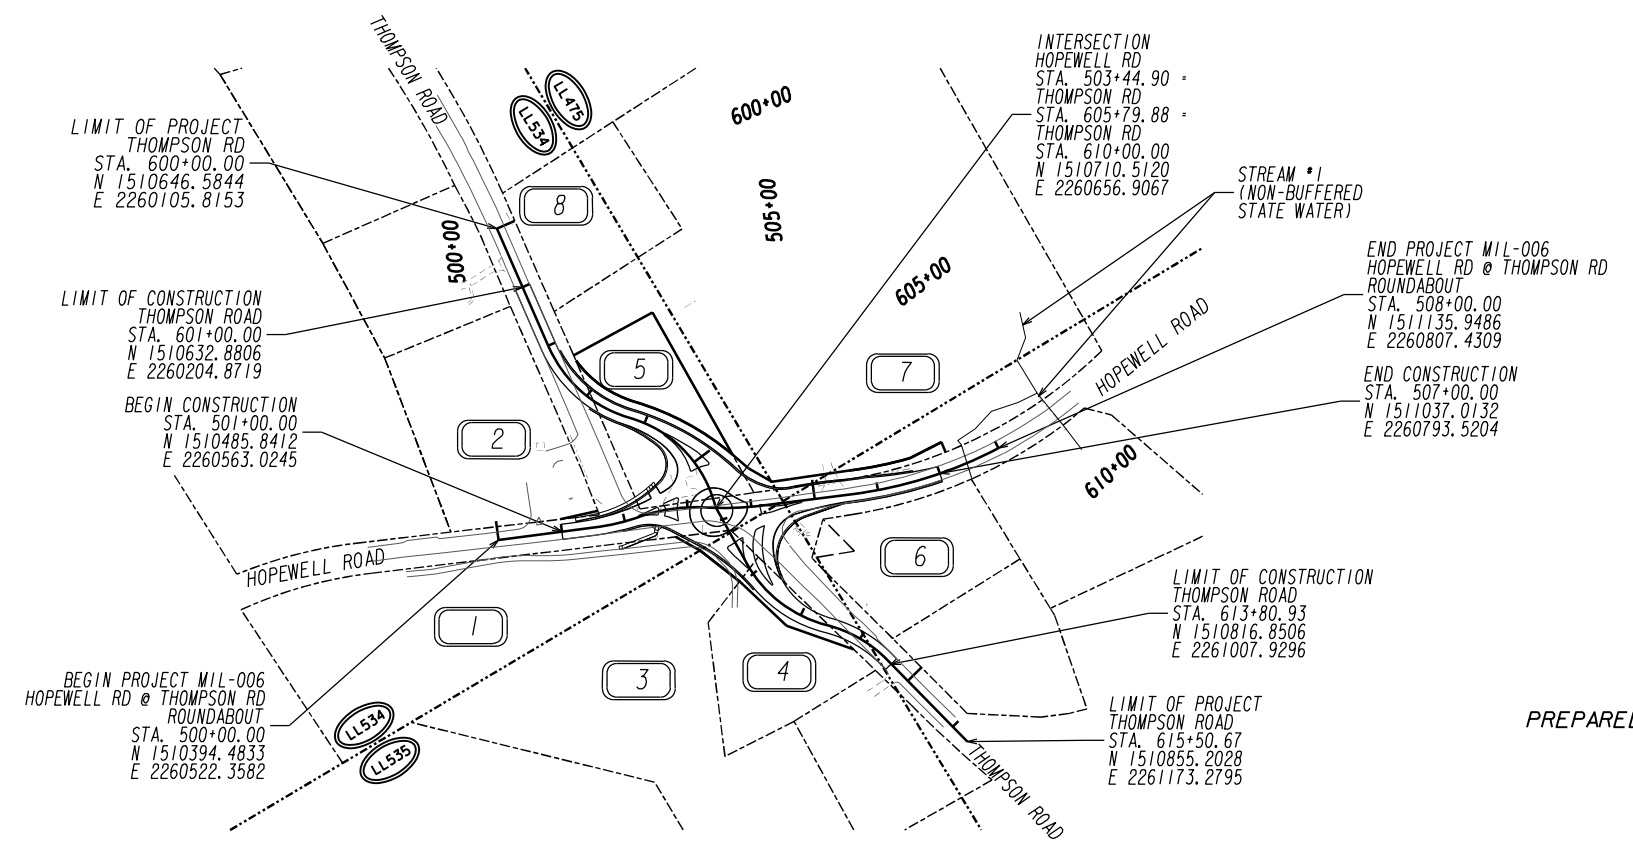

PREPARED BY:

 

LENGTH OF PROJECT COUNTY No. 121 Project No. MIL-006	HOPEWELL ROAD	THOMPSON ROAD
	MILES	MILES
NET LENGTH OF ROADWAY	0.11	0.16
NET LENGTH OF BRIDGES	N/A	N/A
NET LENGTH OF PROJECT	0.15	0.21
NET LENGTH OF EXCEPTIONS	N/A	N/A
GROSS LENGTH OF PROJECT	0.36	



Know what's below
 Call before you dig

PLANS COMPLETED	07-13-2020
REVISIONS	

DRAWING No.
 01-0001