







PAVING LEGEND

- FULL DEPTH SPEC PAVEMENT (SAWCUT EXIST. PAVEMENT AS NECESSARY)
- MILL & INLAY 1 1/2" EXISTING PAVEMENT PER CITY OF MILTON INSPECTOR'S INSTRUCTIONS


NOTE:
ANY EXISTING SIGNS SHALL BE RELOCATED OR REPLACED IF THEY ARE IN THE WIDENING AREA.

NOTE:
ALL WATER METERS, WATER VALVES, FIRE HYDRANTS, AND SANITARY SEWER MANHOLES ARE TO BE ADJUSTED TO GRADE UNLESS OTHERWISE NOTED.

NOTE: ALL EXISTING STRIPING IMPACTED BY THE MILL AND INLAY SHALL BE REPLACED AS PART OF THESE PLANS. ALL NEW / REPLACED STRIPING SHALL INCLUDE RPMs PER GDOT STD T-15A

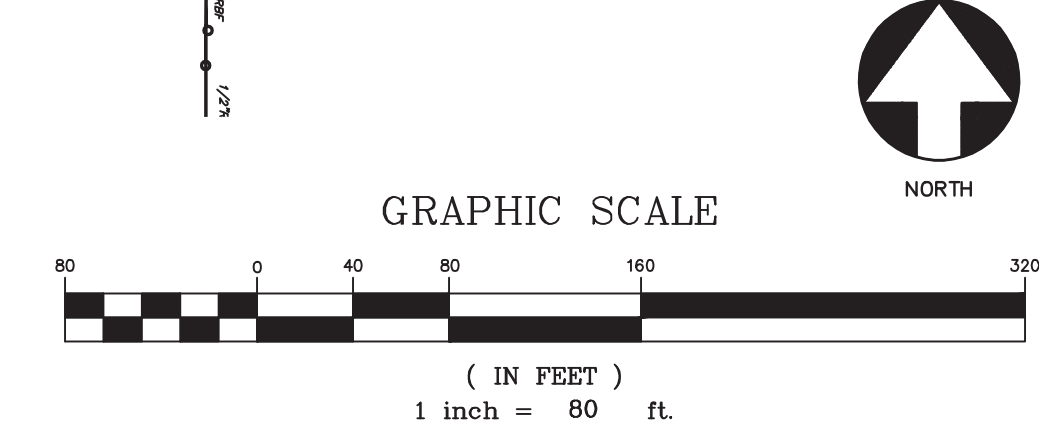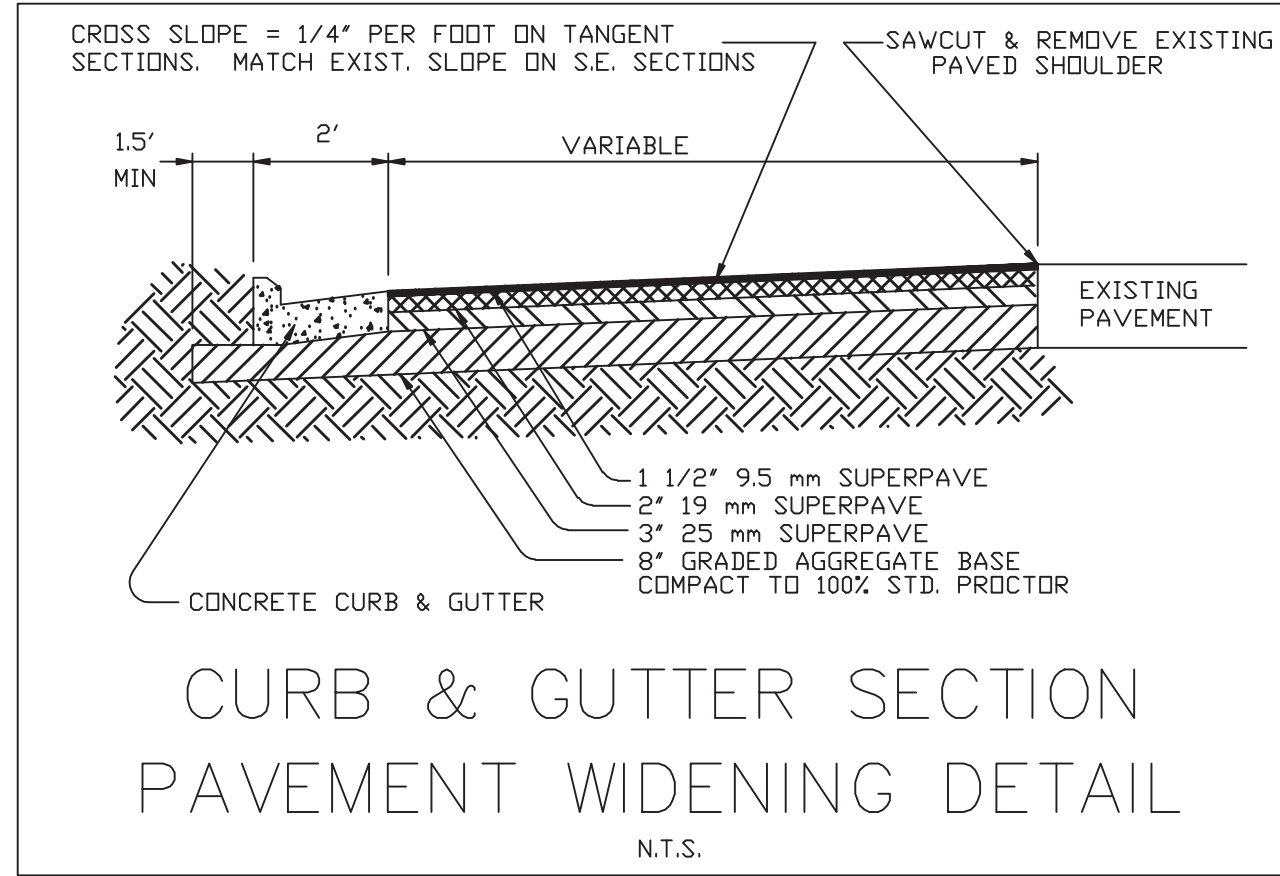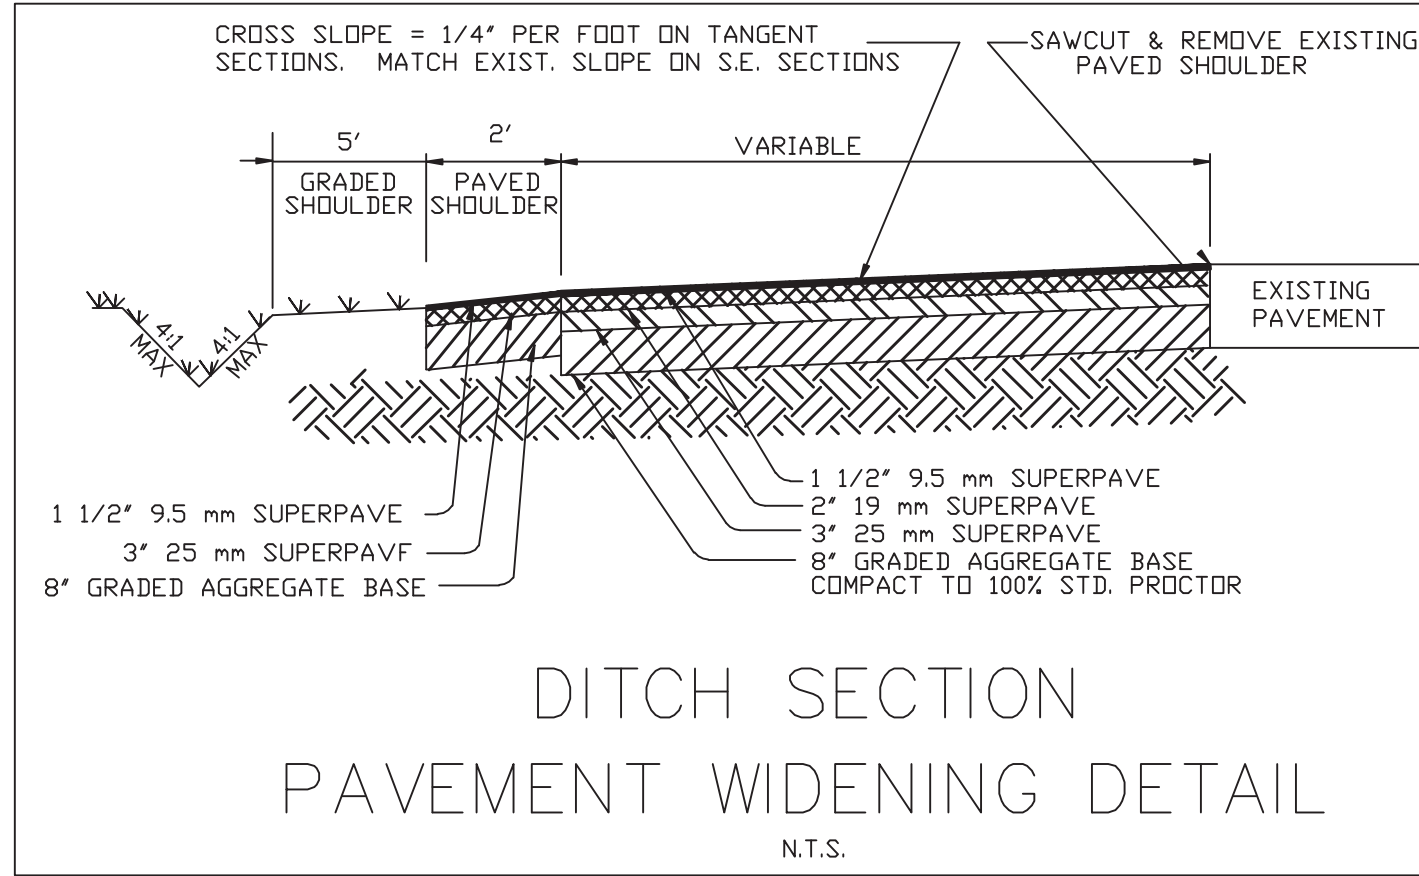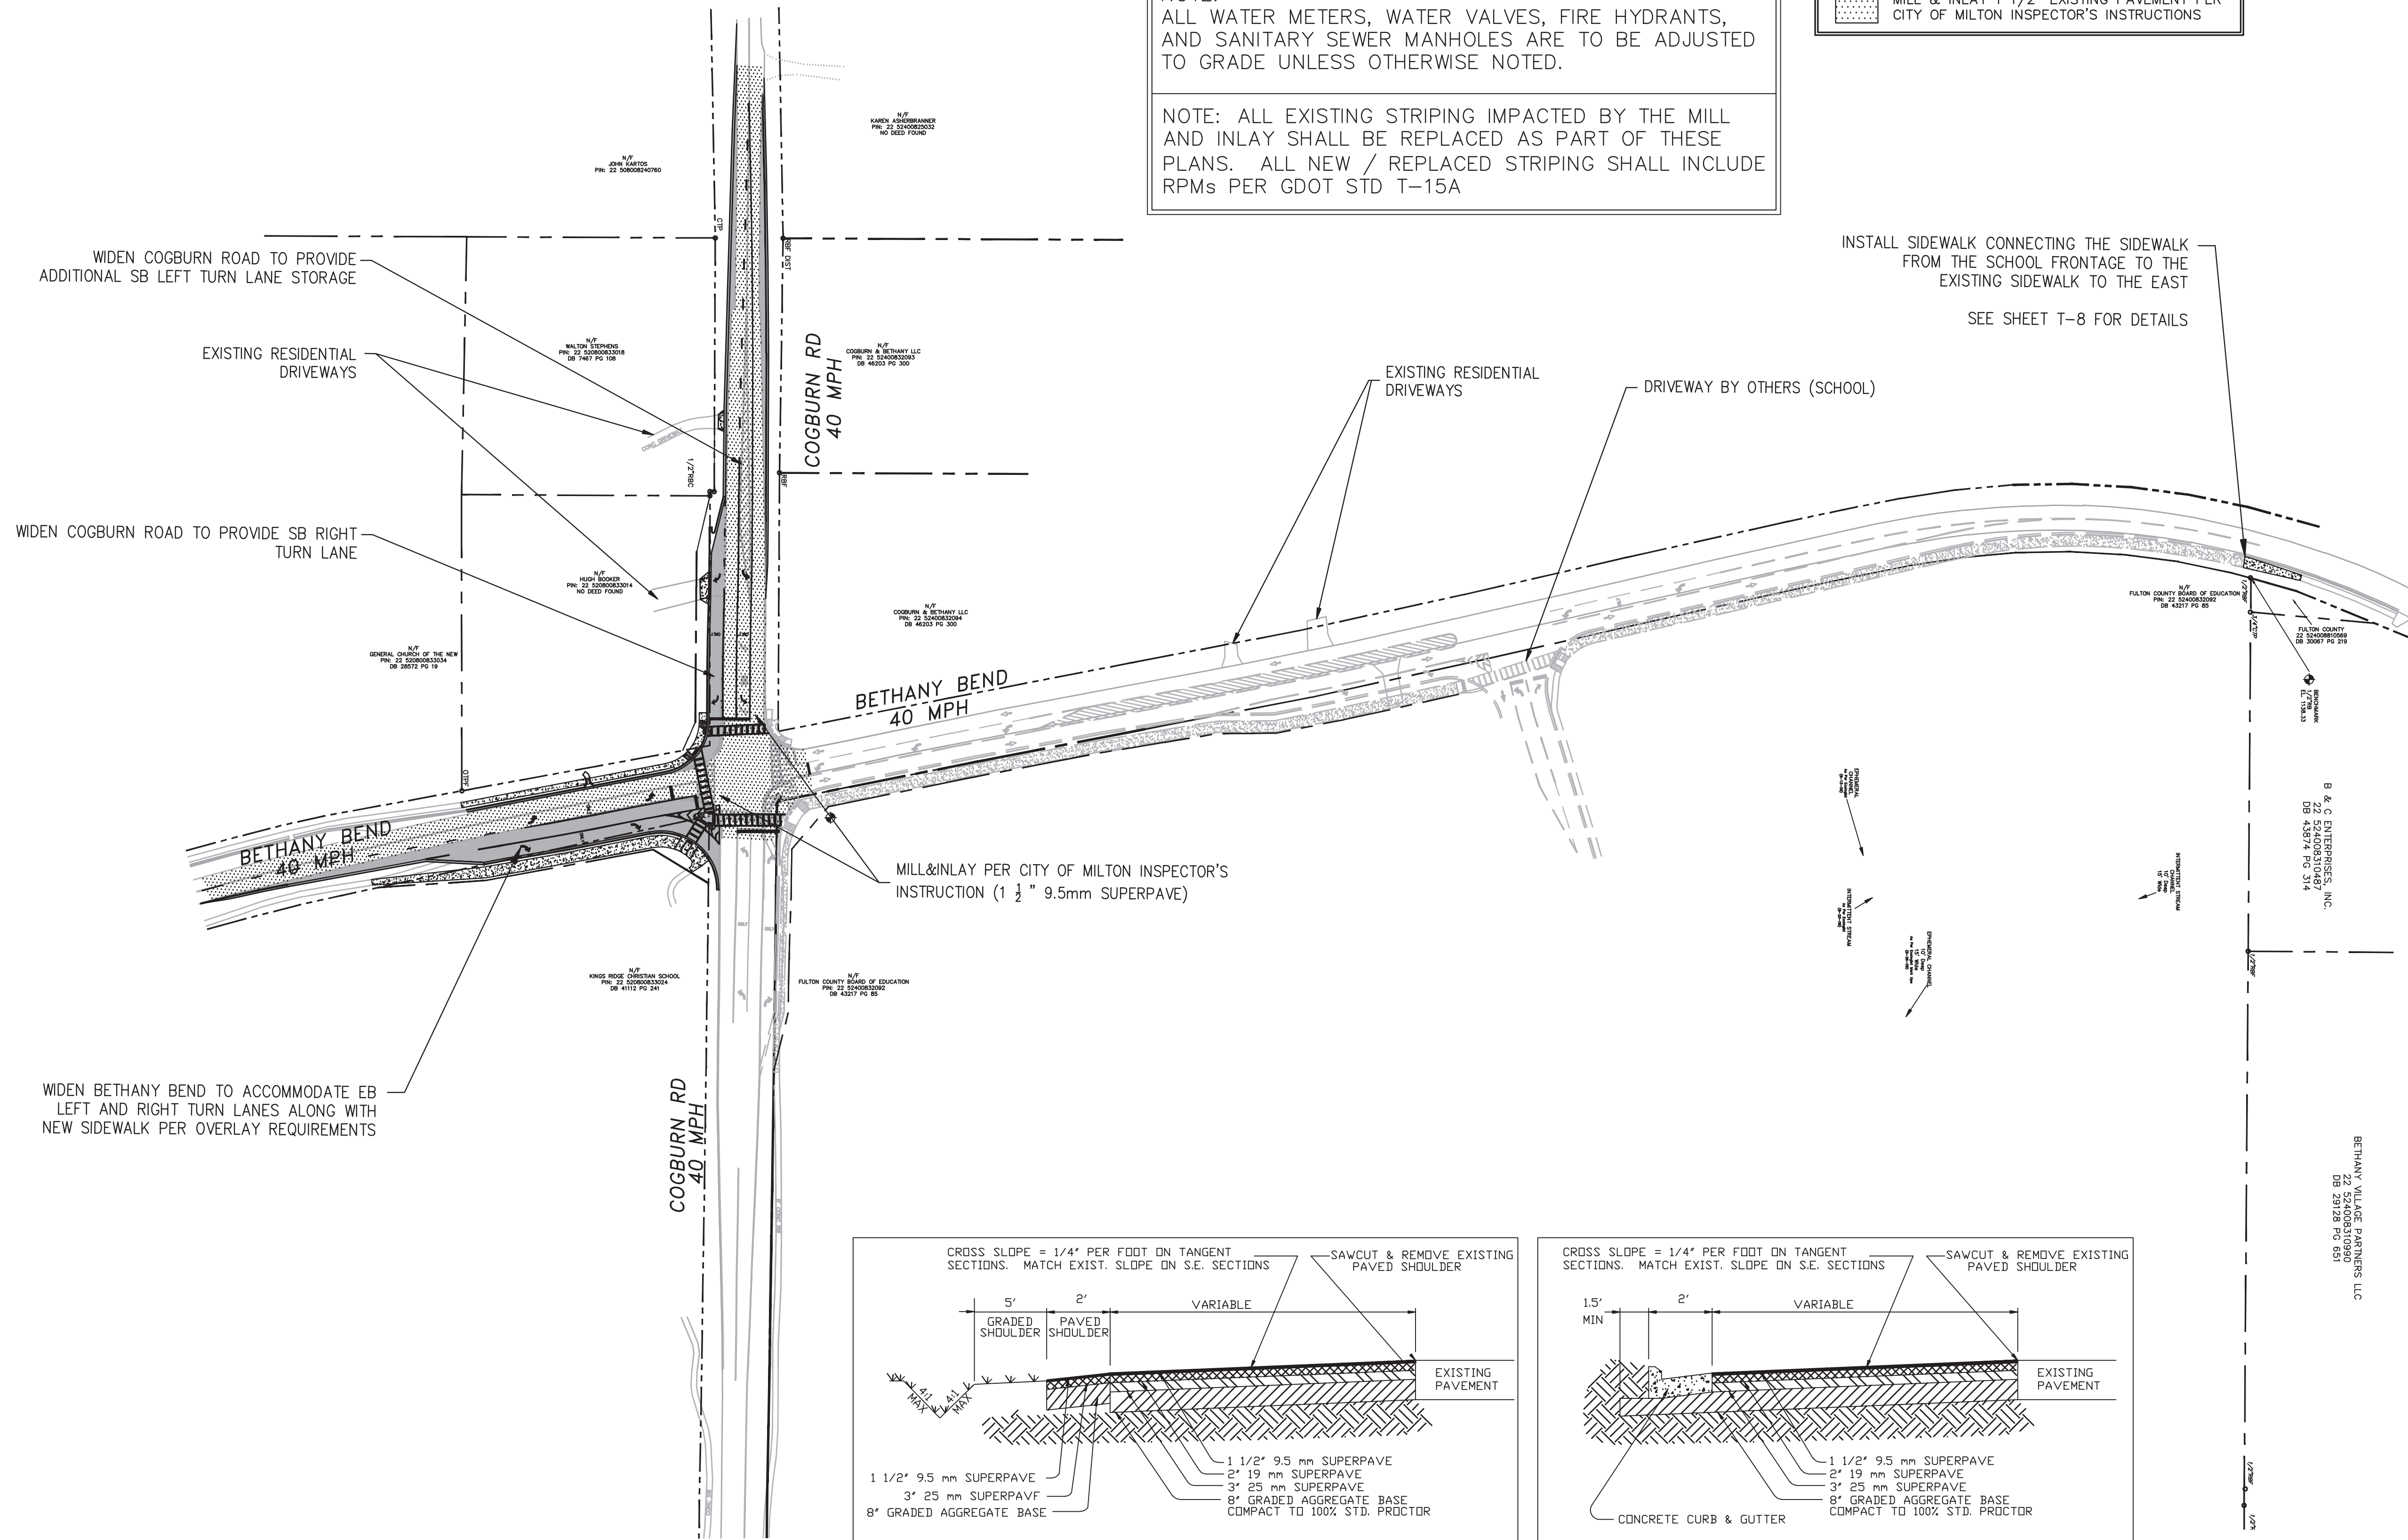

BETHANY AT COGBURN INTERSECTION IMPROVEMENTS
 PREPARED FOR
 City of Milton
 13000 Deerfield Parkway, Suite 107
 Milton, GA 30004

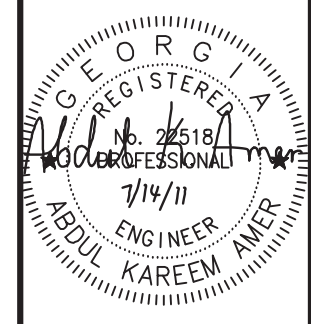

OVERALL PROPOSED CONDITIONS
A&R Engineering Inc.
 2160 Kingston Court, Suite C
 Tel: (770) 692-9235 Fax: (770) 692-9210
 www.aareng.com

DATE	07-14-11
REVISIONS	
NO.	DATE
DRAWN BY: CAO	
CHECKED BY: VAR	
PROJECT NO. 10-075	
SHEET T-6	